



PLAN
1" = 1'-0"

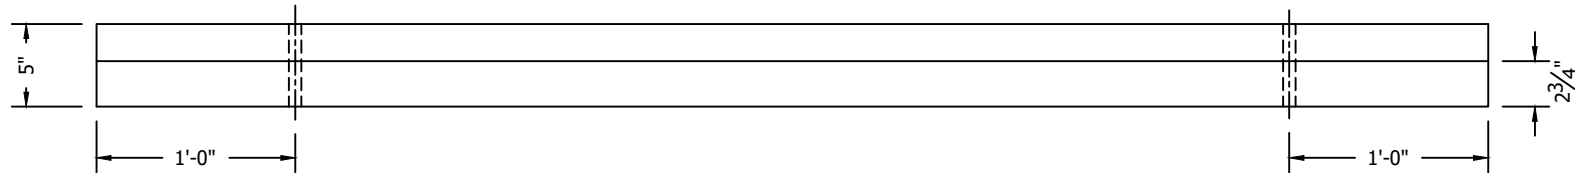

ELEVATION
1" = 1'-0"

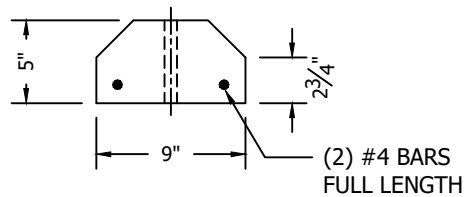

SECTION A-A
1" = 1'-0"

NOTES:

- 1) CONCRETE TO TEST 5,000 PSI AT 28 DAYS.
- 2) EACH BLOCK INCLUDES (2) PINS.
- 3) PICK-UP ONLY.

WEIGHT
250 POUNDS



276 Clove Road
Salisbury Mills, New York, 12577
www.arconcrete.com
845-562-0640

PARKING BLOCKS	DATE:	8/31/2022
	REV.:	---
	DWN. BY:	A&R LLC
	DWG. NO.:	PB
CONTRACTOR:		---