




PLAN
1" = 1'-0"

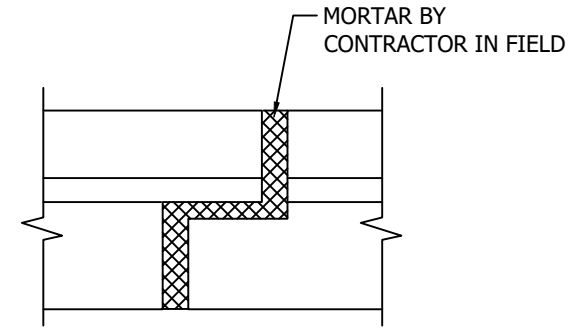

JOINT DETAIL
1" = 1'-0"

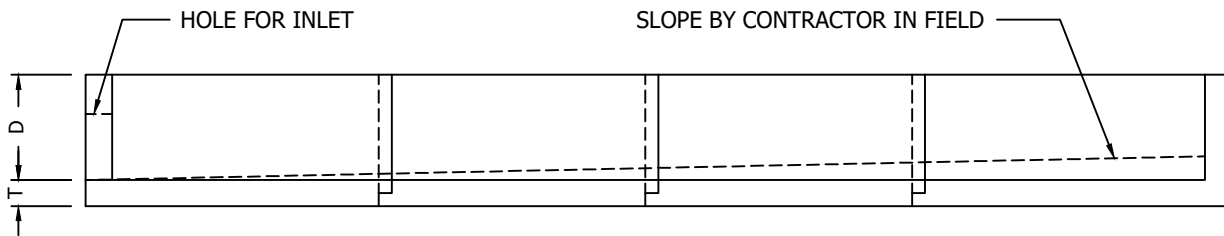

SECTION A-A
1" = 1'-0"

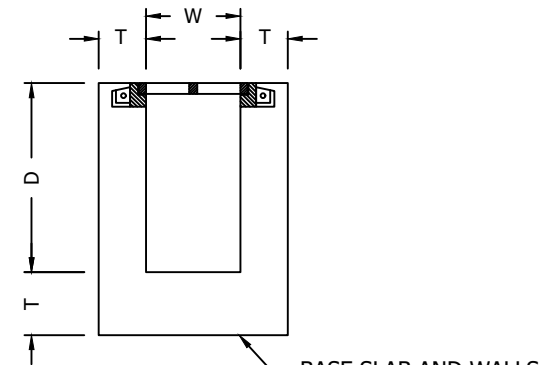

SECTION B-B
1" = 1'-0"

NOTES:

- 1) CONCRETE TO TEST 5,000 PSI AT 28 DAYS.
- 2) TRENCH TRAIN FRAMES AND GRATES CAST INTO PLACE BY A&R CONCRETE PRODUCTS, LLC.
- 3) OVERSIZED HOLES FOR OUTLET PIPES AND INCOMING TRENCH TO BE CAST BY A&R CONCRETE PRODUCTS, LLC.

WEIGHT
____ **POUNDS**



276 Clove Road
Salisbury Mills, New York, 12577
www.arconcrete.com
845-562-0640

STANDARD TRENCH DRAIN	DATE: 8/31/2022
	REV.: ---
CONTRACTOR: ---	DWN. BY: A&R LLC
	DWG. NO.: STDTD